


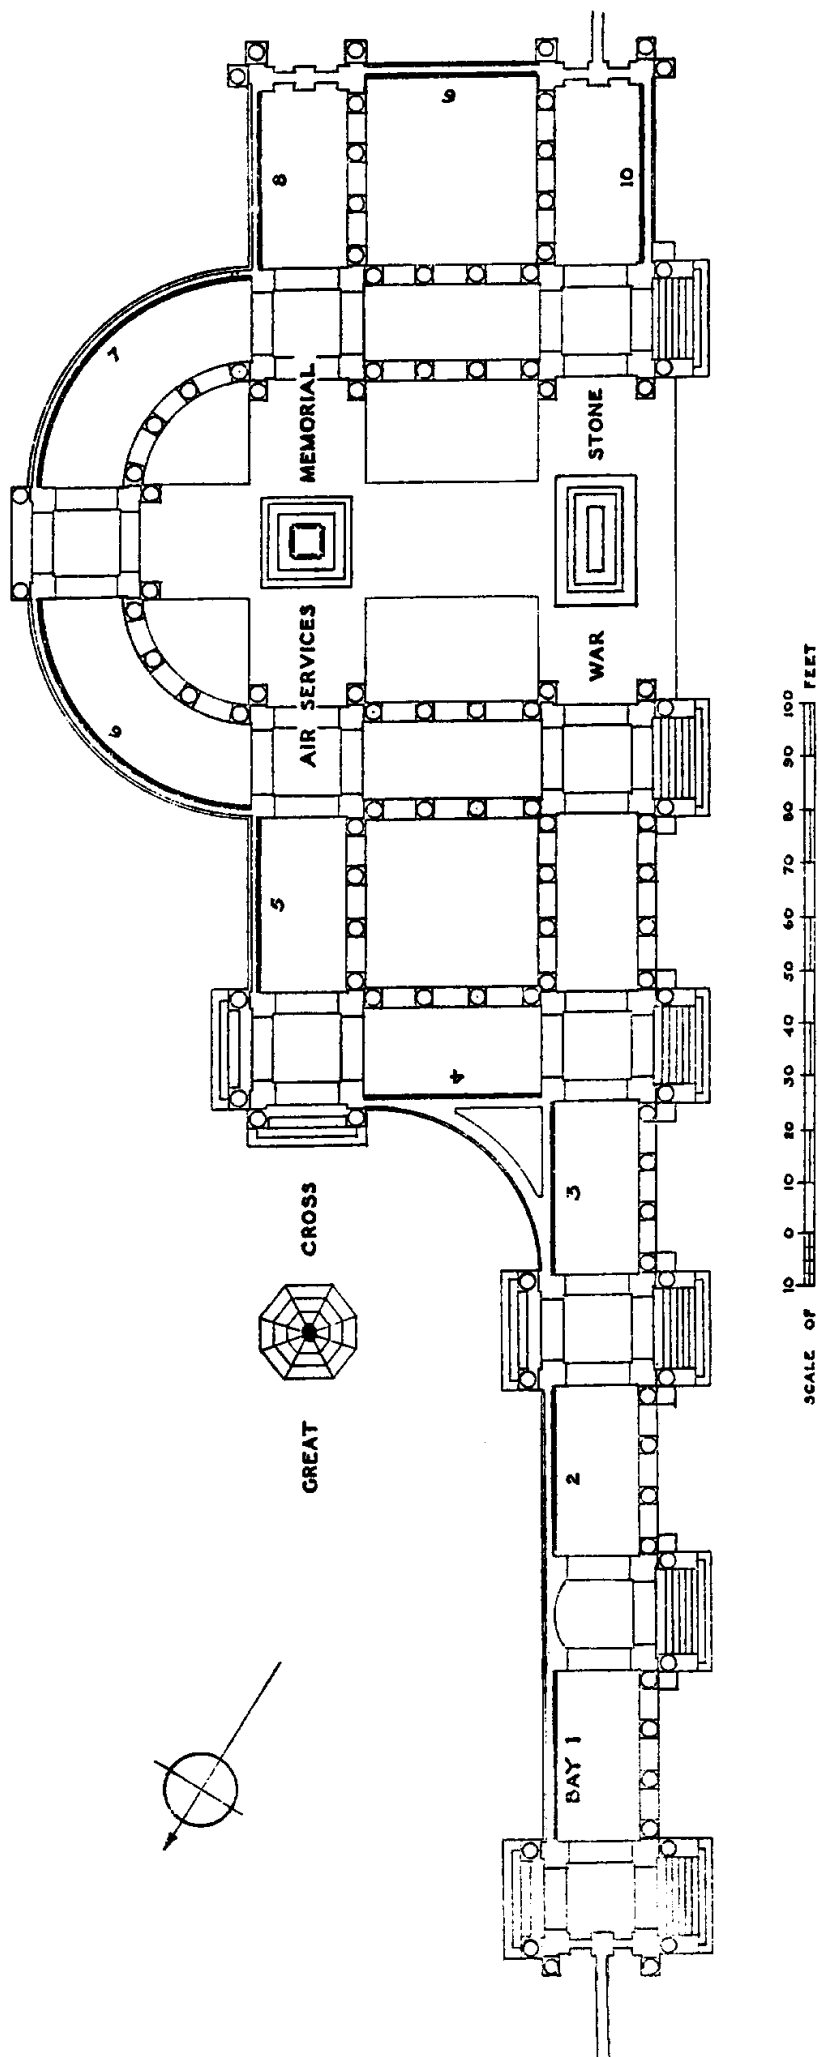

LAY-OUT OF THE PANELS (OR BAYS).